



An agency of the Government of Ontario



Un organisme du gouvernement de l'Ontario

This document was retrieved from the Ontario Heritage Act Register, which is accessible through the website of the Ontario Heritage Trust at **www.heritagetrust.on.ca**.

Ce document est tiré du registre aux fins de la *Loi sur le patrimoine de l'Ontario*, accessible à partir du site Web de la Fiducie du patrimoine ontarien sur **www.heritagetrust.on.ca**.

BY-LAW NUMBER 322-86

A by-law of The Corporation of the City of Ottawa amending By-law Number 310-82.

WHEREAS the Council of The Corporation of the City of Ottawa enacted By-law Number 310-82 at its meeting held the 3rd day of November, 1982 thereby designating an area within the limits of the City of Ottawa as a heritage conservation district;

AND WHEREAS the Council of The Corporation of the City of Ottawa considered certain amendments to the said heritage conservation district at its meeting held the 21st day of September, 1983;

AND WHEREAS the Council of The Corporation of the City of Ottawa enacted By-law Number 263-83 to amend the said By-law Number 310-82;

AND WHEREAS the Council of The Corporation of the City of Ottawa considered certain amendments to the said heritage conservation district at its meeting held the 6th day of August, 1986;

THEREFORE the Council of The Corporation of the City of Ottawa enacts as follows:

1. The area within the territorial limits of the City of Ottawa described in Schedule "A" and shown on Schedule "B" annexed hereto is hereby designated as the heritage conservation district and the said Schedule "A" and Schedule "B" are substituted for Schedule "A" and Schedule "B", respectively annexed to the said By-law Number 310-82, as amended.
2. The Schedules attached hereto and marked as Schedule "A" and Schedule "B" form part of this by-law and the said By-law Number 310-82, as amended, and all notations, references and other information contained therein shall be as much a part of this by-law and the said By-law Number 310-82, as amended, as if all the matters and information set forth on the said Schedules were all fully described herein.
3. The City Clerk is hereby authorized to apply to the Ontario Municipal Board for approval of this by-law.

4. The City Solicitor is hereby authorized to cause a copy of this by-law to be registered against each property described in Schedule "A" hereto in the appropriate Land Registry Office upon the issuance by the Ontario Municipal Board of its formal Order approving this by-law.

GIVEN under the corporate seal of the City of Ottawa
this 1st day of October , 1986.

J.R. CYR,
CITY CLERK.

J. DURRELL,
MAYOR.

Schedule A

ALL AND SINGULAR that certain parcel or tract of land and premises, situate, lying and being in the City of Ottawa, in the Regional Municipality of Ottawa-Carleton, in the Province of Ontario and BEING COMPOSED OF

FIRSTLY: all of Lots 8, 9, 10 and 11 (Block A) according to a plan of survey registered in the Land Registry Office for the Registry Division of Ottawa-Carleton Number 5 as Plan 8 on the east side of King Edward Avenue.


SECONDLY: Lots 1 and 2 on the northerly limit of Laurier Avenue, and a 10 foot lane at the rear of the said lots, all according to Registered Plan 6366.

SAVING AND EXCEPTING thereout and therefrom all of that part of the said Lot 1 and all that part of the said lane designated as Part 1 on a plan of survey deposited in the said Land Registry Office as Plan 5R-5868.

THIRDLY: All of Lot 3 on the northerly limit of Laurier Avenue and a 10 foot lane at the rear of the said Lot 3, Registered Plan 6366.

SAVING AND EXCEPTING thereout and therefrom all that part of the said Lot 3 and the said lane designated as Parts 1 and 2 on a plan of survey of record in the Land Registry Office for the Land Titles Division of Ottawa-Carleton at Ottawa Number 4 as Number 4R-5287.

The hereinbefore described parcel of land is the remainder of that land described in Instrument No. 555405.

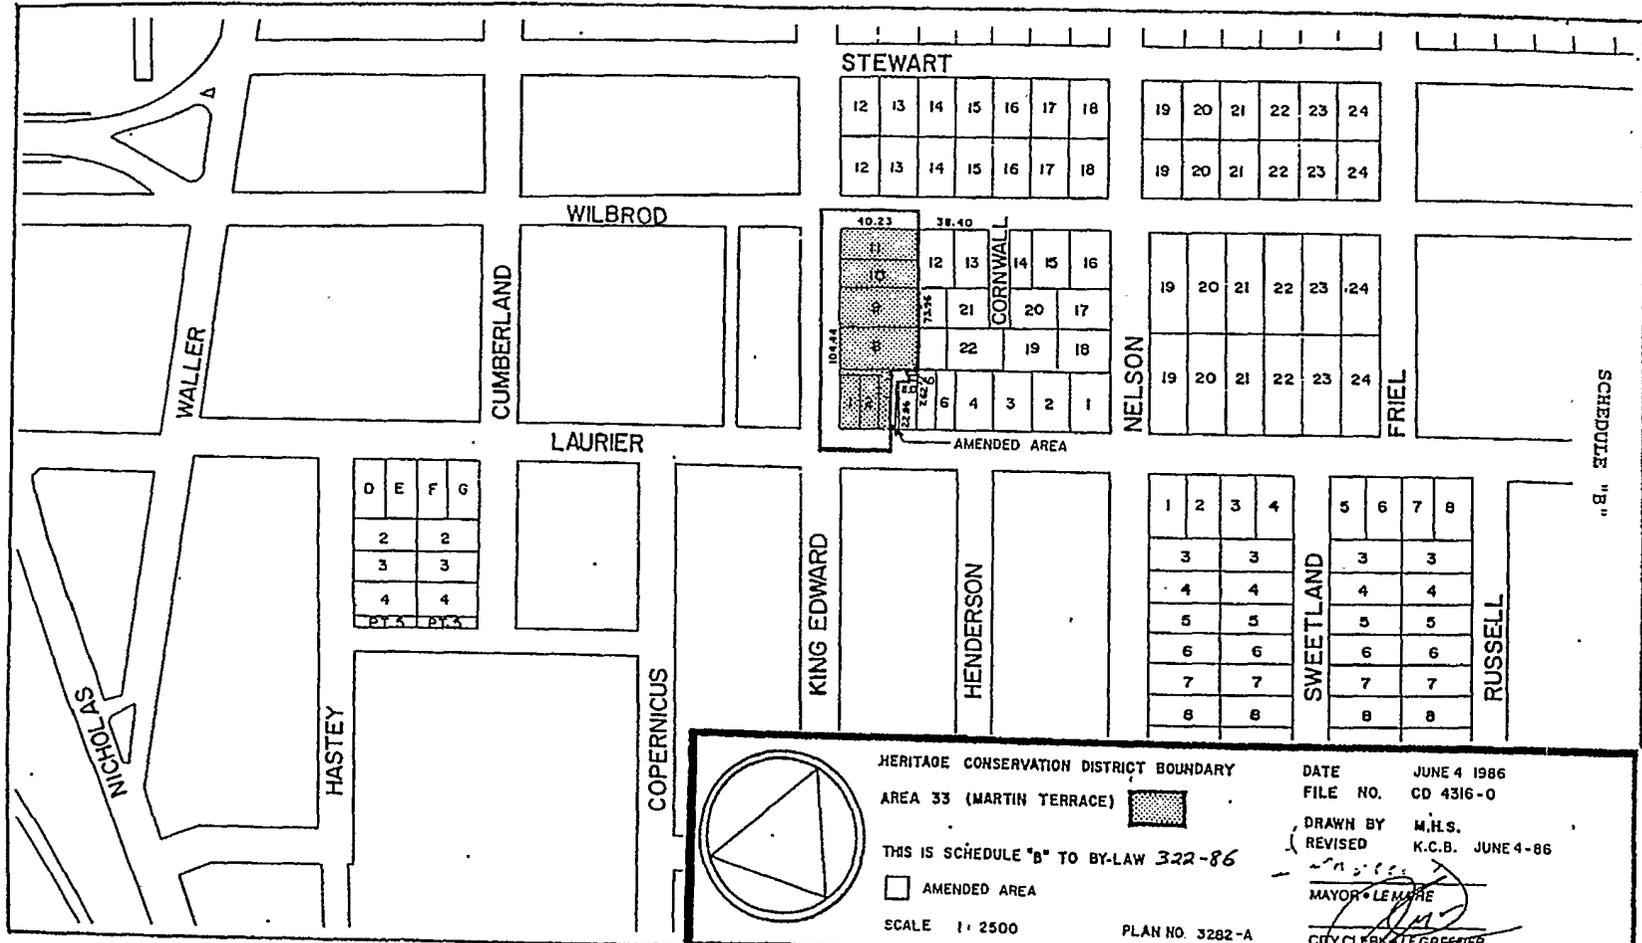

STEWART

12	13	14	15	16	17	18
12	13	14	15	16	17	18

19	20	21	22	23	24
19	20	21	22	23	24

WILBROD

10.23	38.40	12	13	14	15	16
10	75.56	21	20	17		
10.44	72.6	22	19	18		
22.6	22.6	6	4	3	2	1

19	20	21	22	23	24
19	20	21	22	23	24

WALLER

CUMBERLAND

LAURIER

D	E	F	G
2	2		
3	3		
4	4		
BY 3	BY 3		

KING EDWARD

HENDERSON


1	2	3	4
3	3		
4	4		
5	5		
6	6		
7	7		
8	8		

SWEETLAND

5	6	7	8
3	3		
4	4		
5	5		
6	6		
7	7		
8	8		

RUSSELL

SCHEDULE "B"

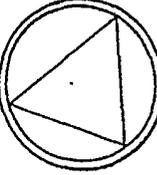
HERITAGE CONSERVATION DISTRICT BOUNDARY
 AREA 33 (MARTIN TERRACE) 
 THIS IS SCHEDULE "B" TO BY-LAW 322-86
 AMENDED AREA
 SCALE 1: 2500 PLAN NO. 3282-A

DATE JUNE 4 1986
 FILE NO. CD 4316-0
 DRAWN BY M.H.S.
 REVISED K.C.B. JUNE 4-86
 MAYOR  LEMIRE
 CITY CLERK  LE GREFFIER