



An agency of the Government of Ontario



Un organisme du gouvernement de l'Ontario

This document was retrieved from the Ontario Heritage Act Register, which is accessible through the website of the Ontario Heritage Trust at **www.heritagetrust.on.ca**.

Ce document est tiré du registre aux fins de la *Loi sur le patrimoine de l'Ontario*, accessible à partir du site Web de la Fiducie du patrimoine ontarien sur **www.heritagetrust.on.ca**.



The Corporation Of The Township Of Lobo

R.R. 2, Ilderton, Ontario NOM 2A0

Telephone 519-666-0190

OFFICE OF THE Clerk/Administrator

June 7, 1985

Ontario Heritage Foundation
77 Bloor Street West,
TORONTO, Ontario
M7A 2R9

Dear Sir;

You will find enclosed a Notice of the Intention to Designate the Melville United Church under the Ontario Heritage Act.

Please advise if you require any further information.

Yours very truly,

Sharon A. McMillan
Clerk/Administrator
Township of Lobo

Encl:
SM/jvb

IN THE MATTER OF THE ONTARIO HERITAGE ACT,
R.S.O. 1980

AND IN THE MATTER OF THE LANDS AND PREMISES
KNOWN MUNICIPALLY AS MELVILLE UNITED CHURCH
PART LOT 12, CONCESSION 8, IN THE TOWNSHIP
OF LOBO, IN THE COUNTY OF MIDDLESEX, IN THE
PROVINCE OF ONTARIO

NOTICE OF INTENTION TO DESIGNATE

TO: Ontario Heritage Foundation,
77 Bloor Street West,
TORONTO, Ontario
M7A 2R9

TAKE NOTICE THAT the Council of the Corporation of the Township of Lobo intends to designate the property, including lands and buildings, at the following location as a property of architectural value or interest under Part IV of The Ontario Heritage Act, R.S.O., 1980-

- a) Location: Melville United Church
Part Lot 12, Concession 8
Township of Lobo

The attached key map indicates the location of the subject property in this rural municipality situated in Middlesex County west of the City of London.

b) Reasons for Designation:

Melville United Church, built in 1886 is recommended for designation by reason of the unique construction of the steeple, the exterior focus of the church. Other significant features are the original stain glass windows and original "snake" design slate roof.]

Notice of objection to the proposed designation, to-gether with a statement of the reasons for the objection and all relevant facts may be served on the Clerk of the Township of Lobo before the

17th day of July, 1985.

DATED AT LOBO TOWNSHIP OFFICE, COLDSTREAM

17th day of June, 1985.

Sharon A. McMillan, Clerk Administrator
Township of Lobo
RR 2, ILBERTON, Ontario
NOM 2A0

SCHEDULE "A" TO BY-LAW NUMBER _____

TOWNSHIP OF LOBO


PASSED THIS _____ DAY OF _____, 1985 . See Map 28

LOT 9

LOT 10

LOT 11

LOT 12

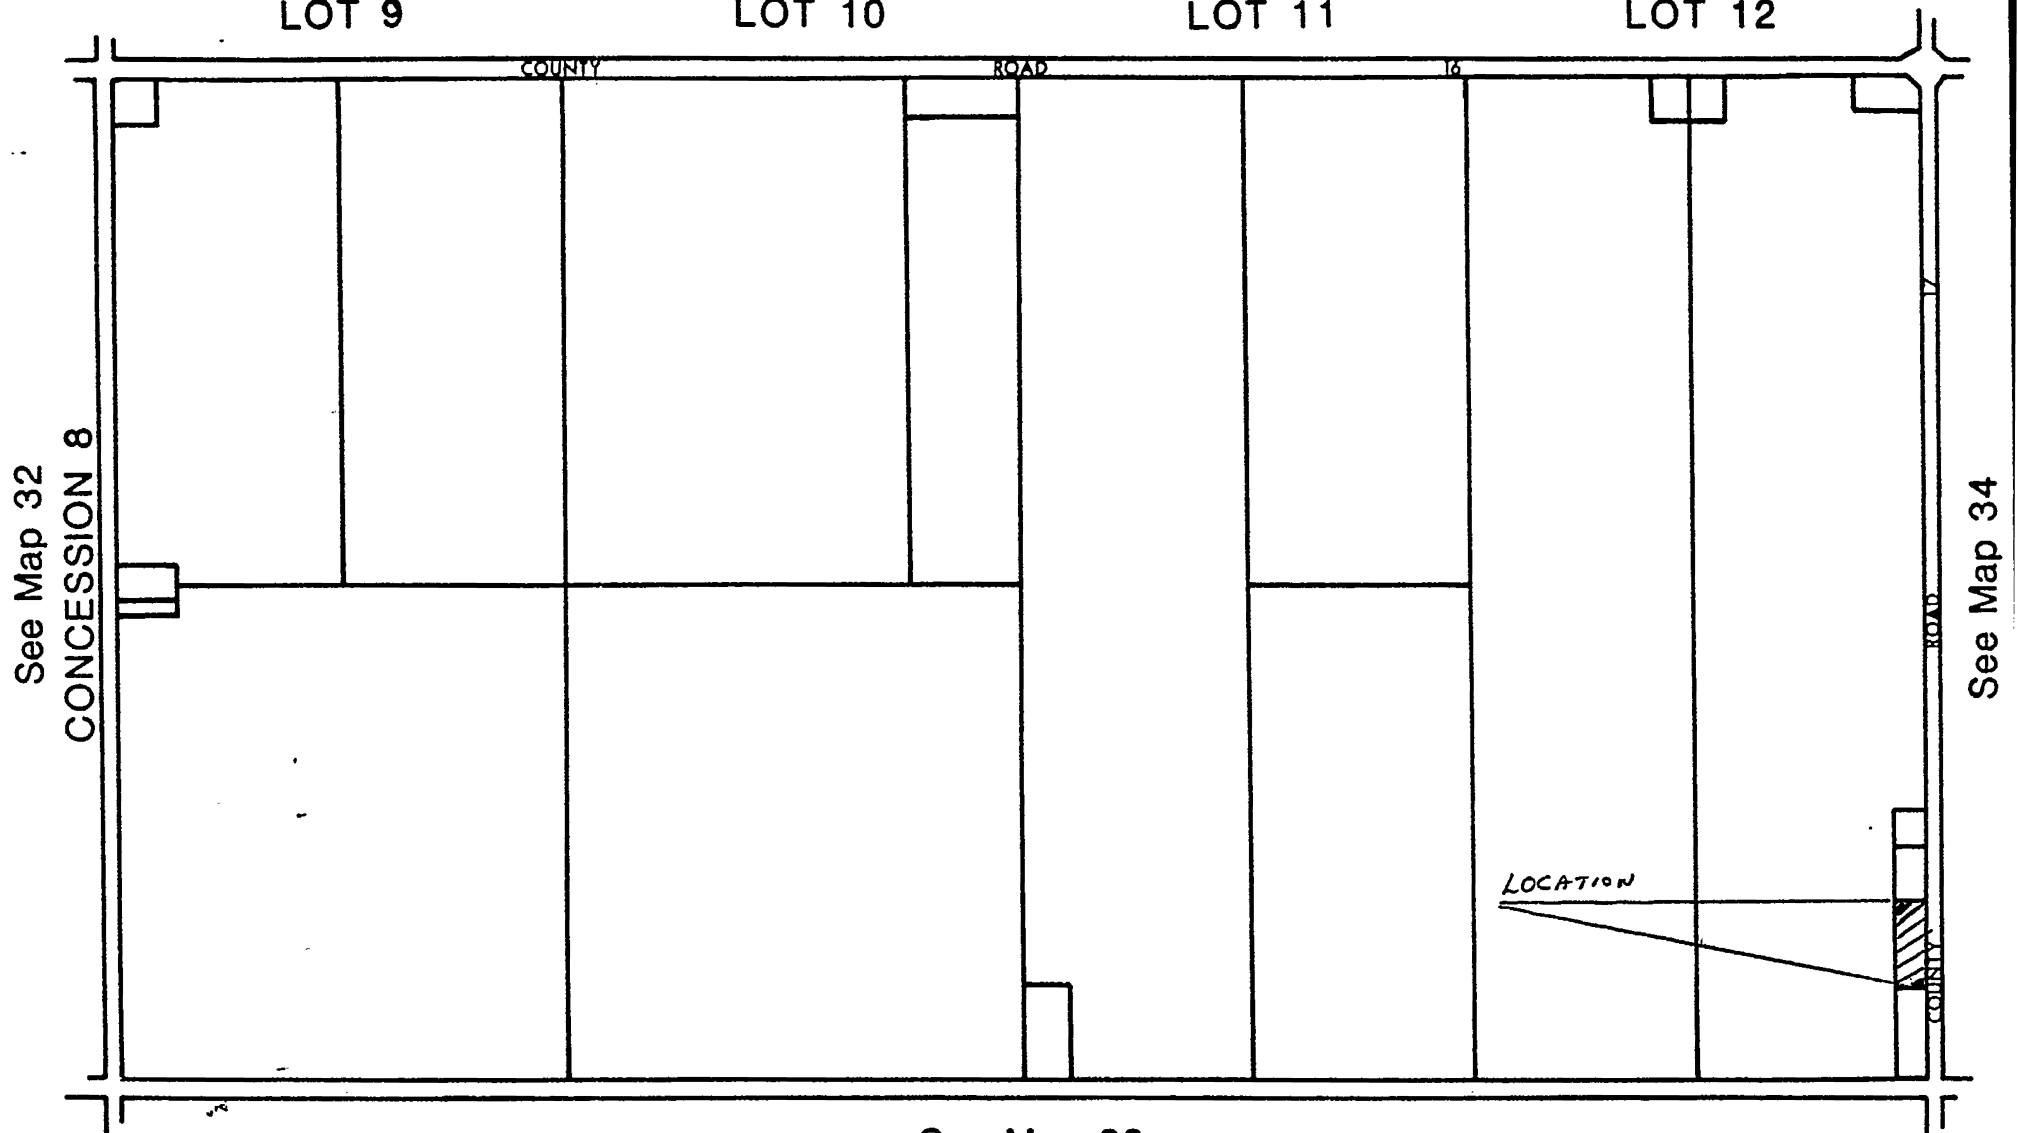

See Map 38


SCHEDULE 'A'

KEY MAP No.33

TOWNSHIP OF LOBO

ZONING BY-LAW No. _____

SCALE 1:10,000

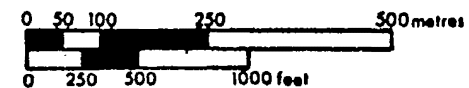

6/30/83

